



NORTH

1 : 100

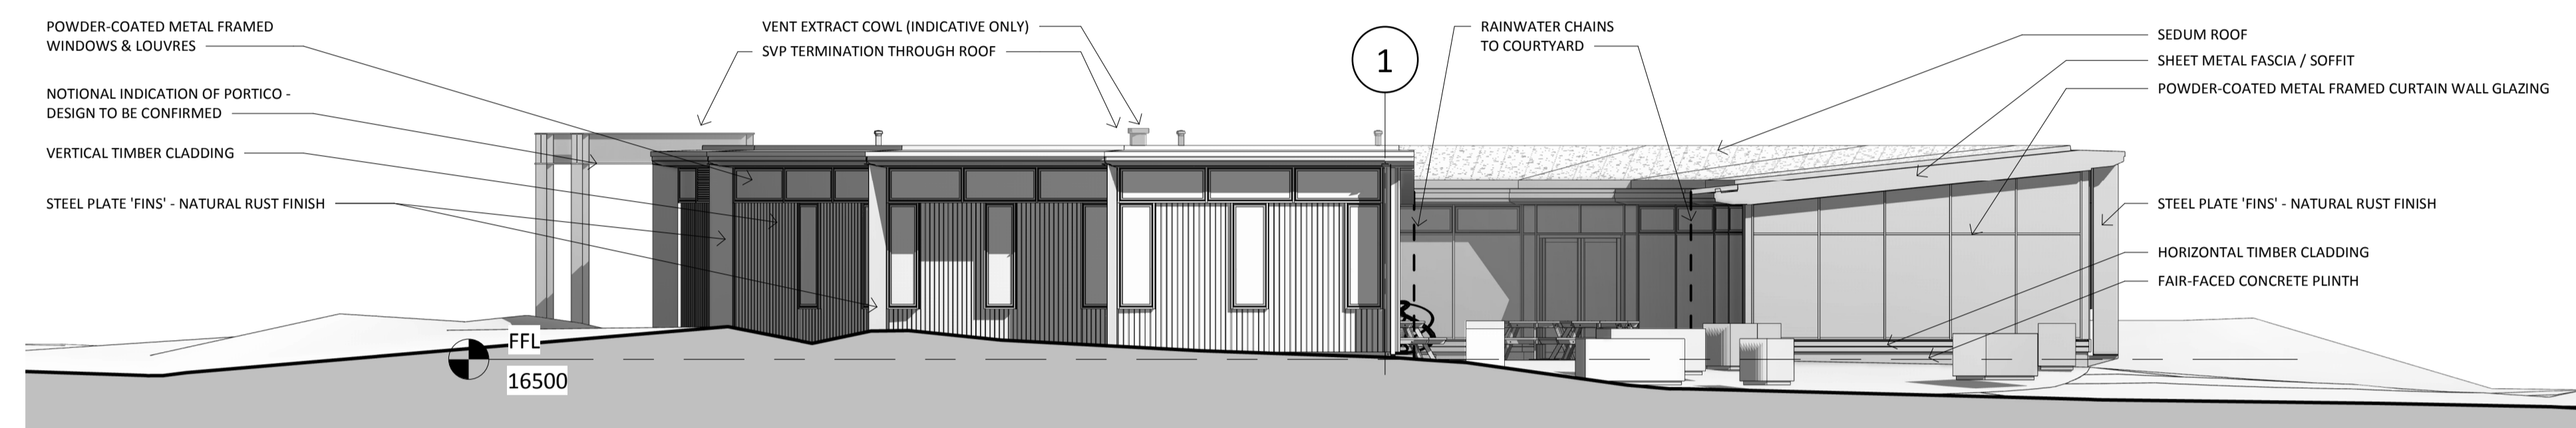


SOUTH

1 : 100

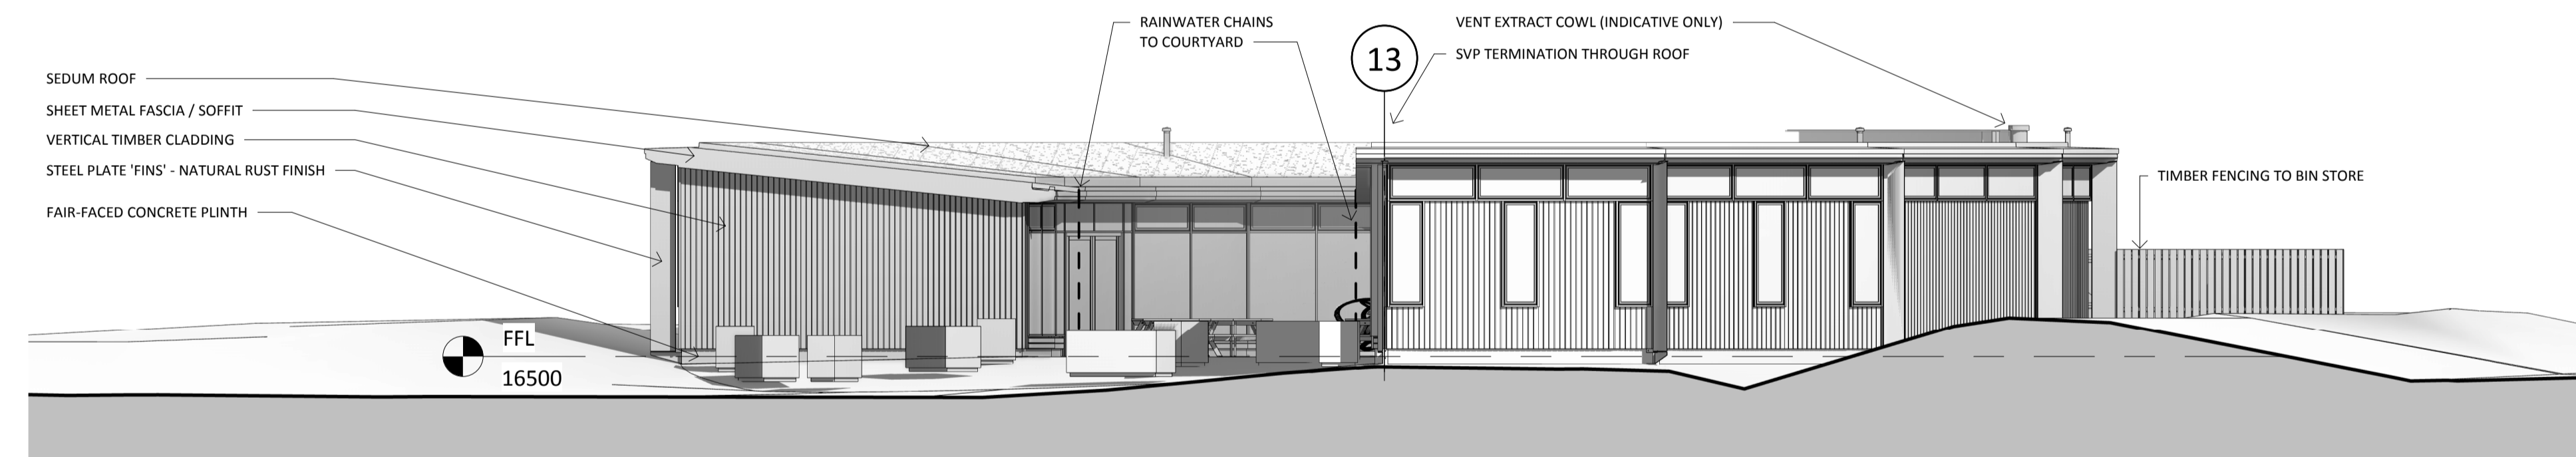

EAST

1 : 100

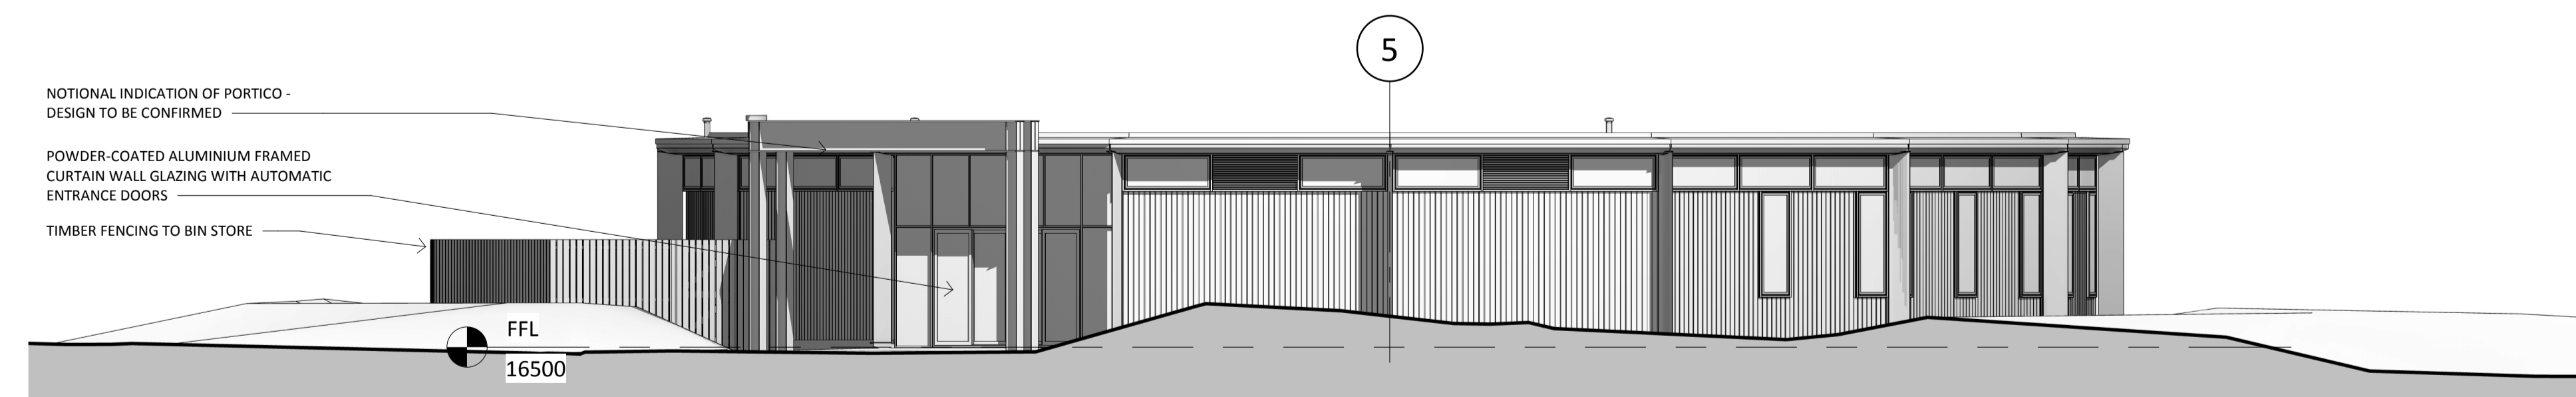

WEST

1 : 100

A	21.07.2017	Agreed V.E. changes. Amended fin design.
rev	date	by details

REVISIONS



Council Housing, Design & Technical Services

Communities & Environment
Civic Centre, Regent Street, Gateshead NE8 1HH
T: 0191 433 3000, F: 0191 477 5855, www.gateshead.gov.uk

project title:
THE LAND OF OAK & IRON HERITAGE CENTRE

drawing title:
PROPOSED ELEVATIONS

scale @ A1	date	drawn	checked
1 : 100	07.07.2016	CP	VL
project no.	drawing no.	rev.	
LS50/309/33494	AL(00)02	A	